



TENNIS COURTS

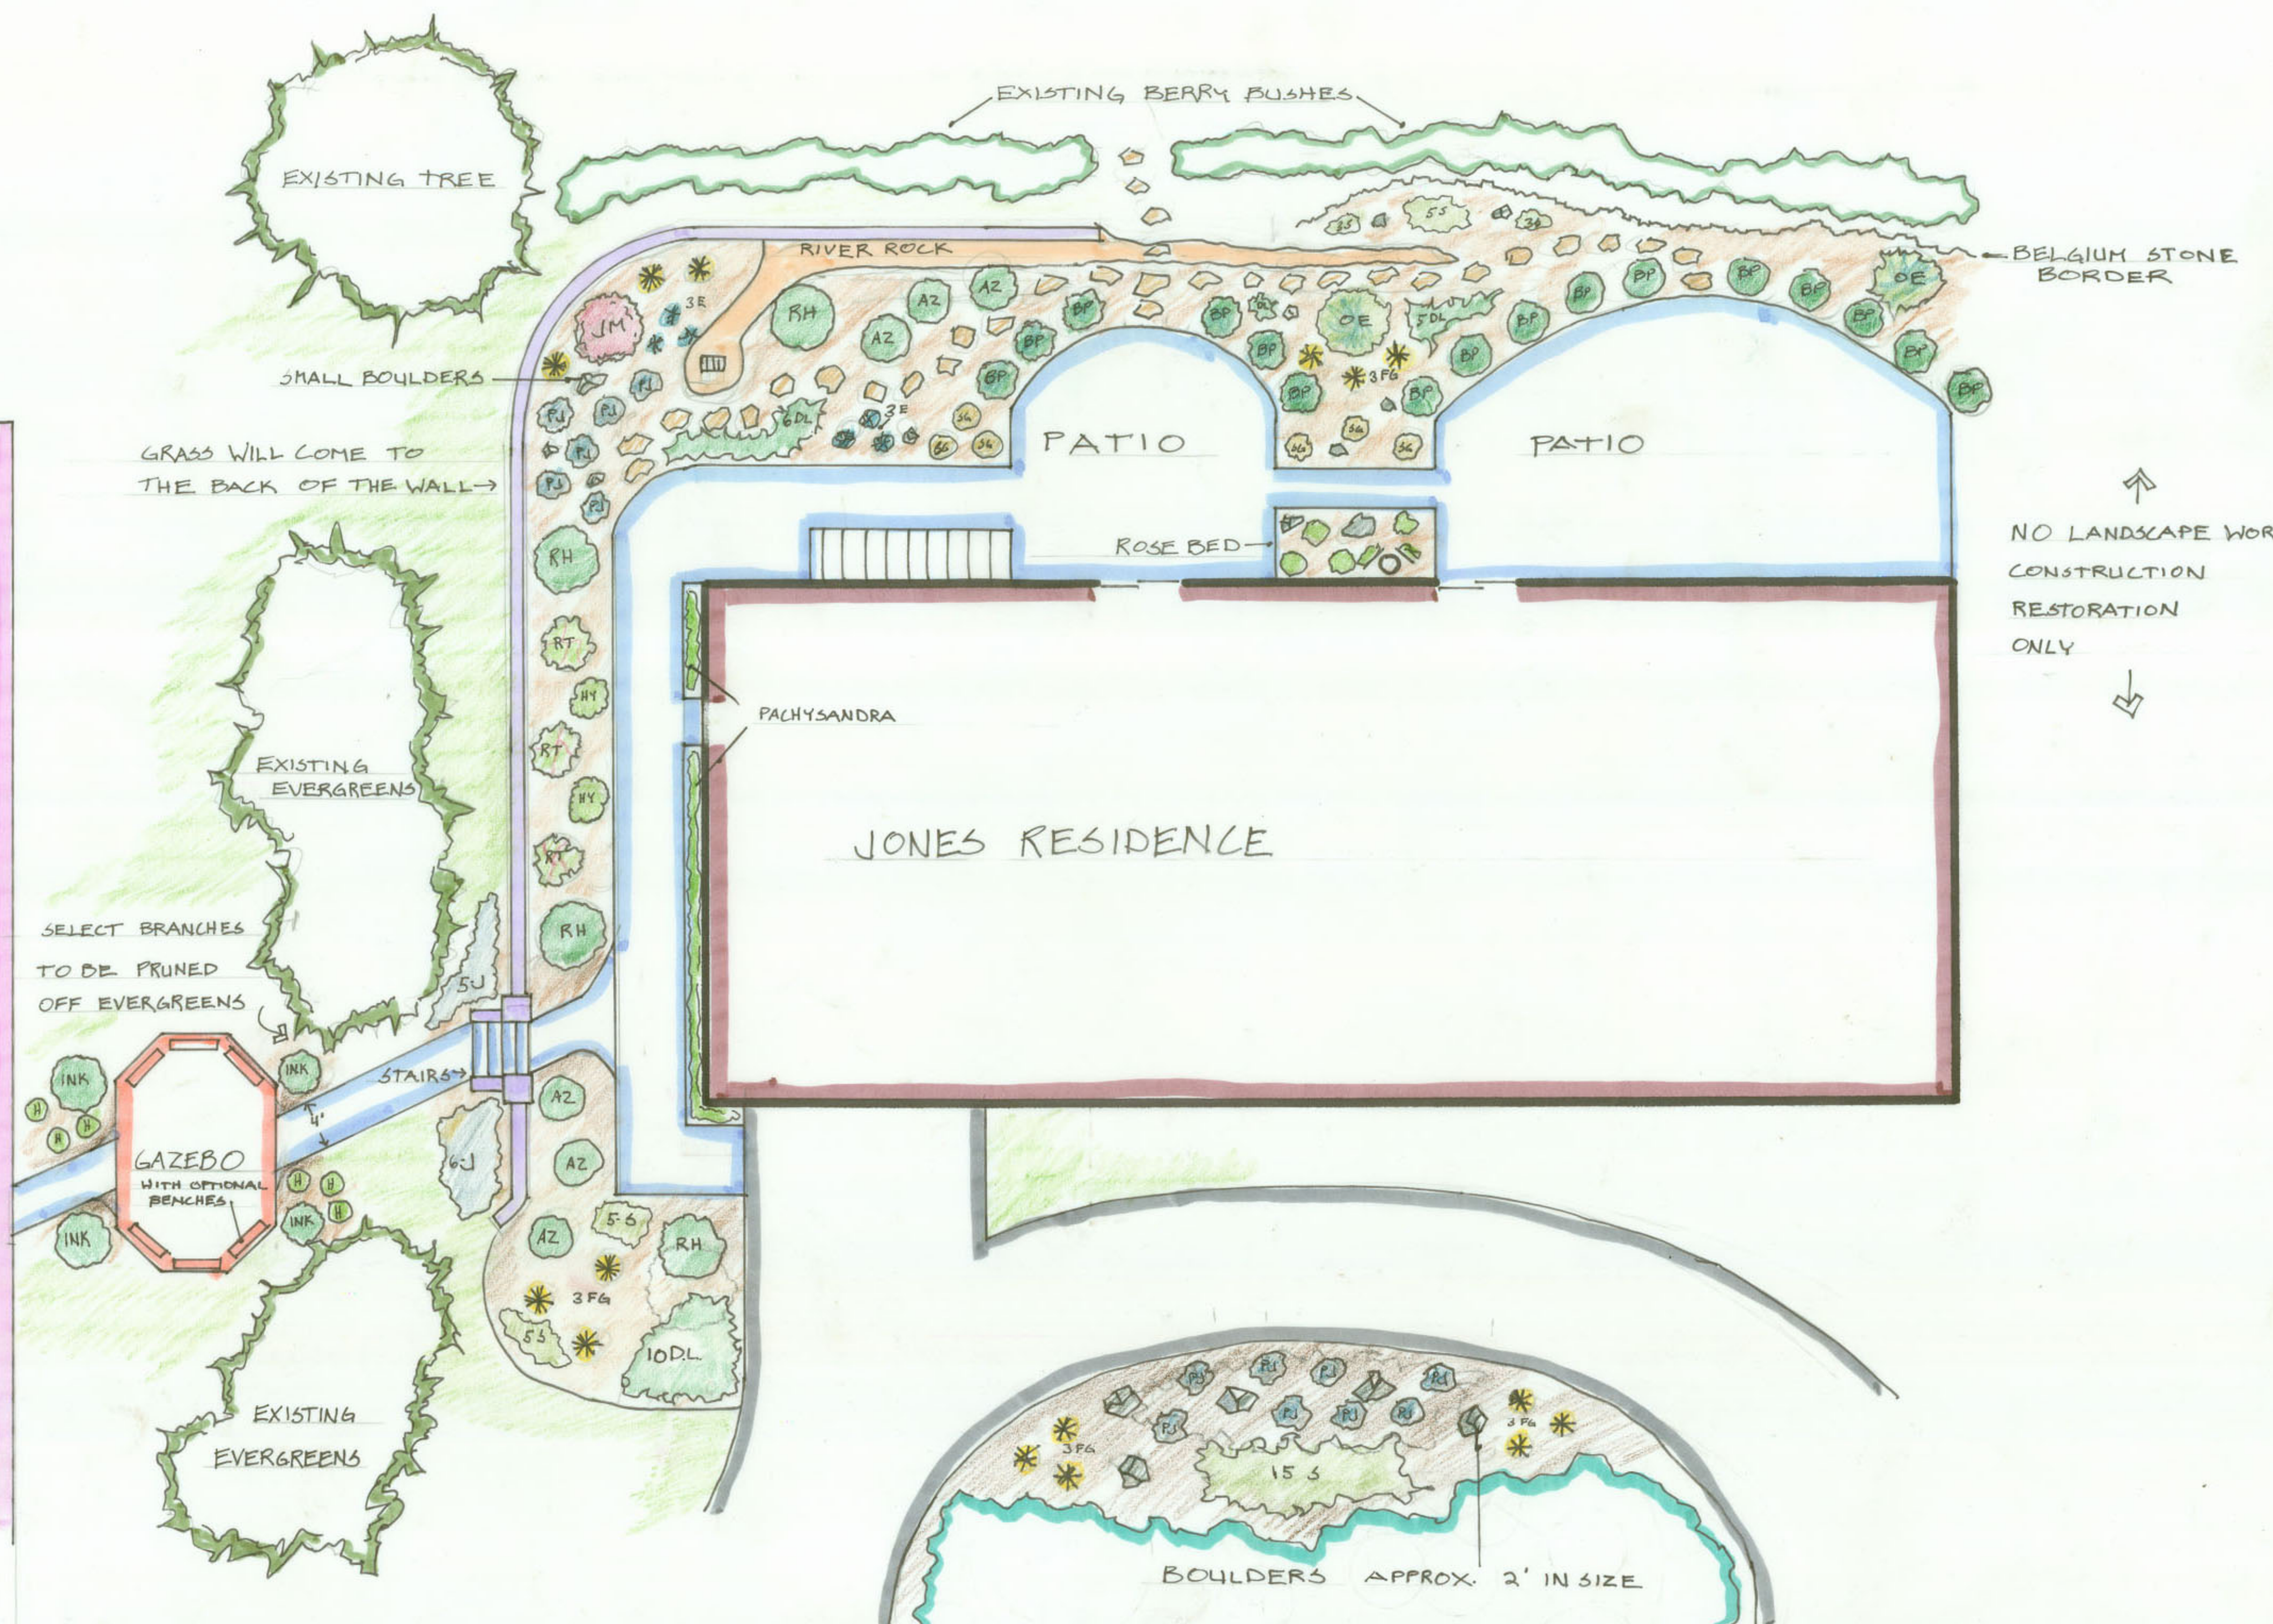


↑
NO LANDSCAPE WORK,
CONSTRUCTION
RESTORATION
ONLY
↓

PLANT LIST

Qty	PLANT	SIZE CODE
2	ORNAMENTAL EVERGREEN	OE
4	INKBERRY HOLLY	3G INK
6	HOSTA	1G H
11	BLUE CHIP JUNIPER (SPREADING)	1G J
22	DAY LILY	1G DL
36	BLUE SALVIA	1G S
15	DWARF FOUNTAIN GRASS	2G FG
4	RHODODENDRON	3G RH
2	AZALEA (WHITE)	3G AZ
4	AZALEA (PINK)	3G AZ
2	HYDRANGEA (WHITE)	3G HY
3	REDTWIG DOGWOOD	3G RT
1	JAPANESE MAPLE	JM
14	PROLUMBENS JUNIPER	1G PJ
15	CHINA GIRL HOLLY	3G BP
1	CHINA BOY HOLLY	3G BP
6	RUSSIAN SAGE	1G SG
6	ELIJAH BLUE FESCUE GRASS	1G E
100	PACHYSANDRA	PLAT
2	CLIMBING ROSES	1G
4	ASSORTED ROSE BUSHES	1G

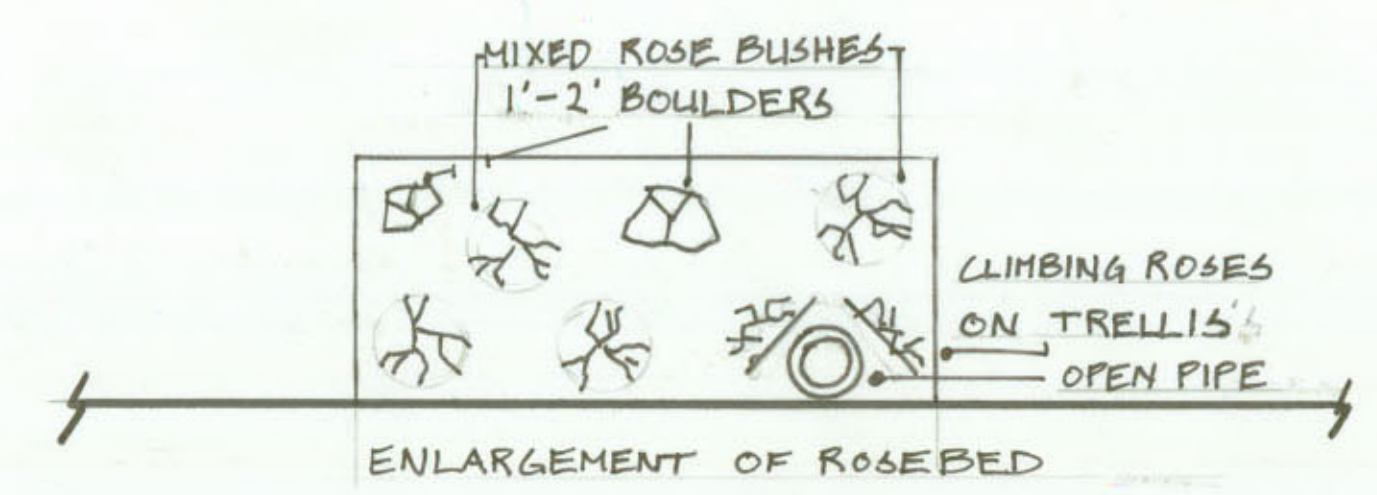

ENLARGEMENT OF ROSEBED

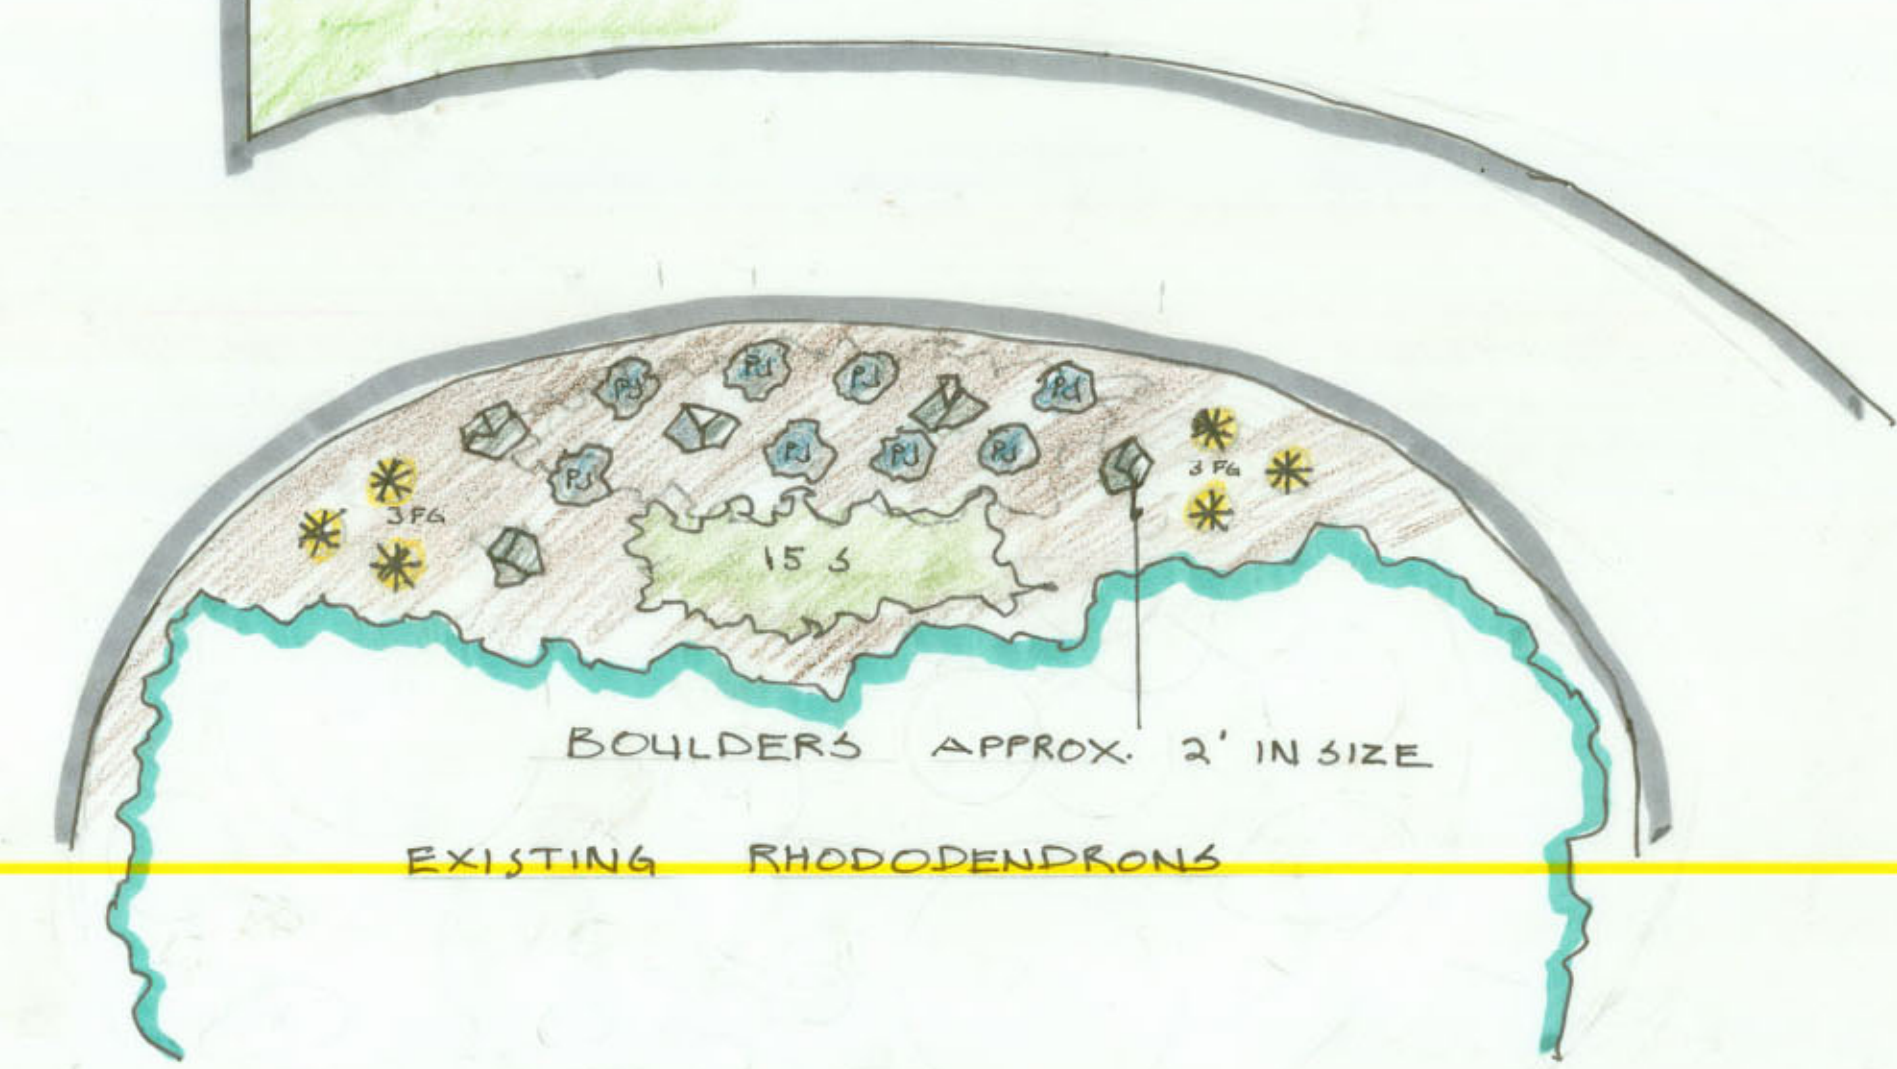

SCALE: 1" = 1'-0" 0 4 8 16'

DESIGNED BY JAMES WHISNER FOR ISBIR CONSTRUCTION
APPROVED BY: _____ DATE _____